




South Tyneside Council

Neighbourhood Services

Amanda Skelton - Executive Director
 Town Hall & Civic Offices, Westoe Road, South Shields, NE33 2RL
 Telephone: (0191) 427 1717

Project South Shields - Redheads Landing		Drawing Title Landing	
Project Code	Dwg. No.	Drawn By LR	Date
		Checked By	Date
		Scale 1: 1250	Size A4
Rev	Date	Desc.	Chkd

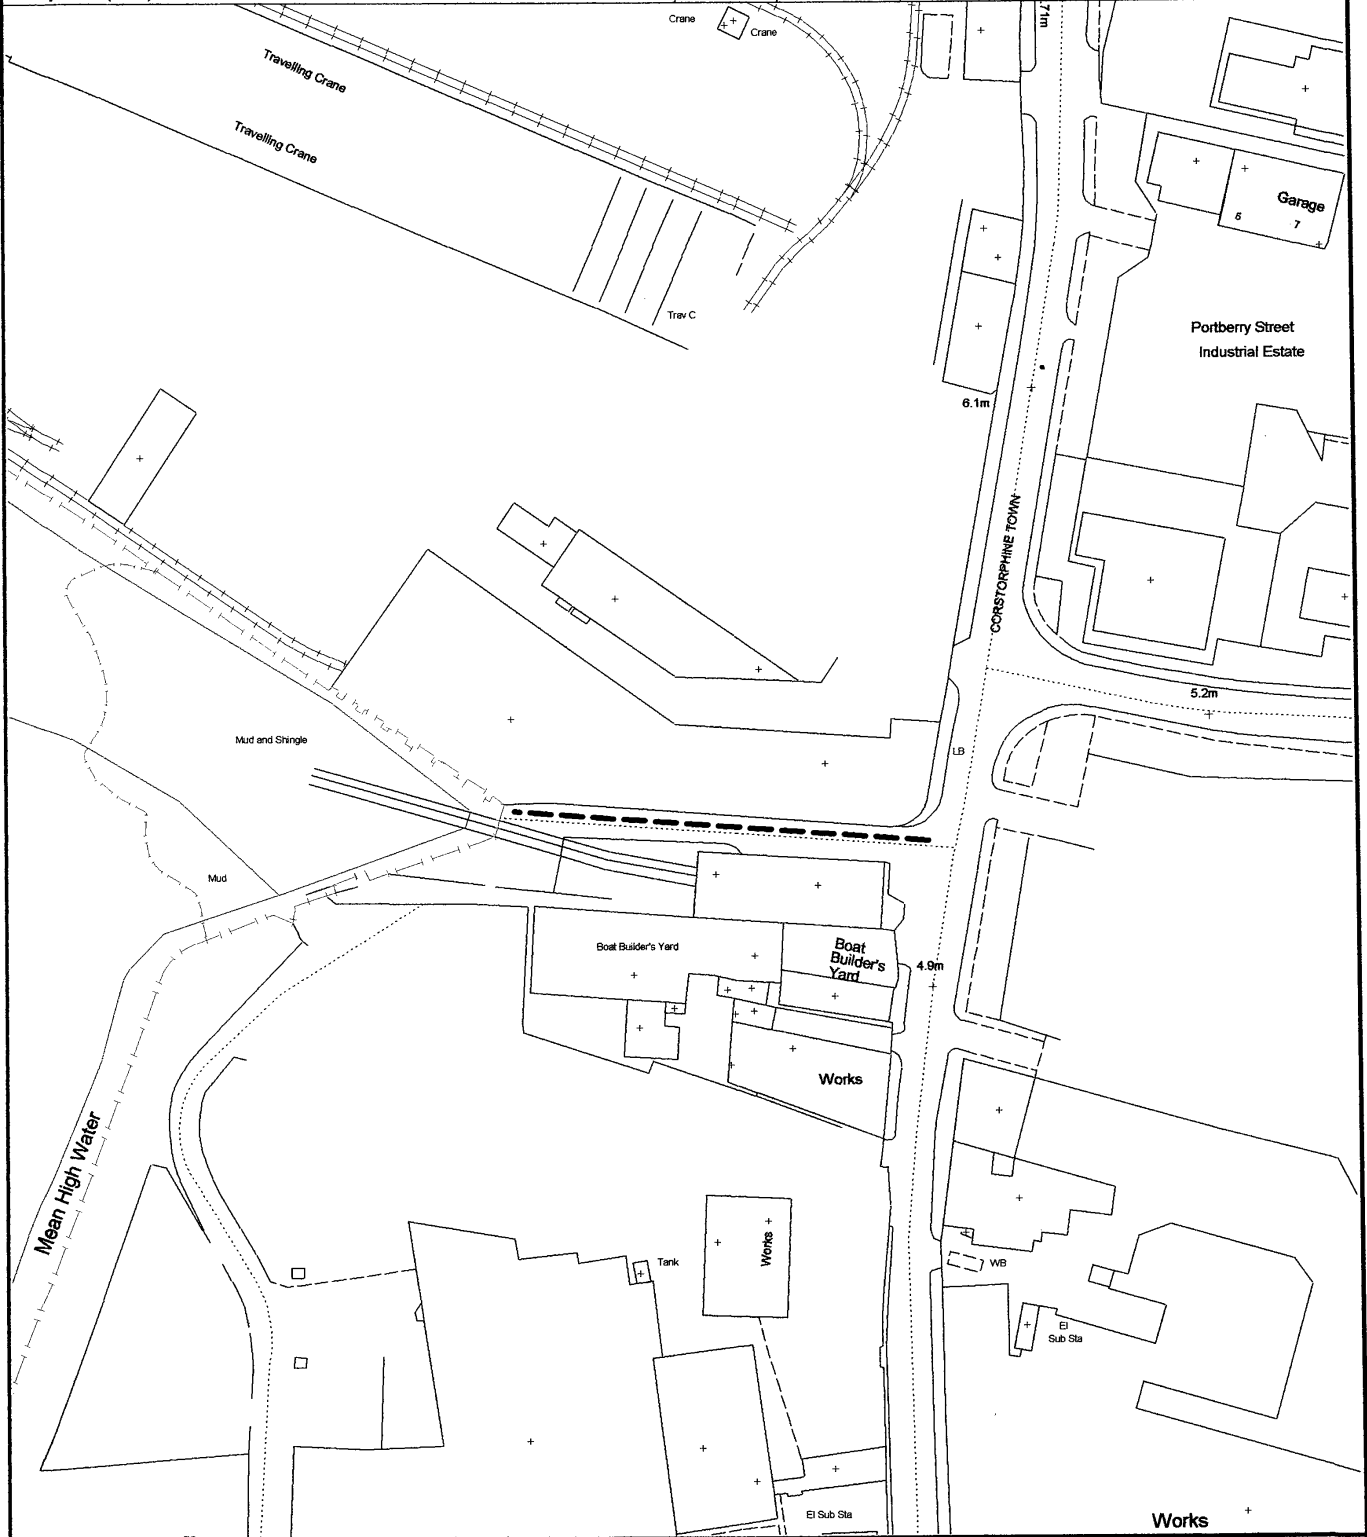

Ordnance Survey data has been reproduced from 1/1250 Ordnance Survey Maps with the permission of the Controller of H.M. Stationery Office. Crown Copyright reserved. Licence No. 100019570