


The contractor is responsible for the verification of dimensions on the site.
 All dimensions are in millimetres. © Copyright all rights reserved South Tyneside Council.
 Ordnance Survey data has been reproduced from Mastermap with the permission of The Controller of
 H.M. Stationery Office. Crown copyright reserved. Licence No. 100019570



Extents of Limited
Waiting Bays



Extents of Electric
Vehicle Charging
Bays

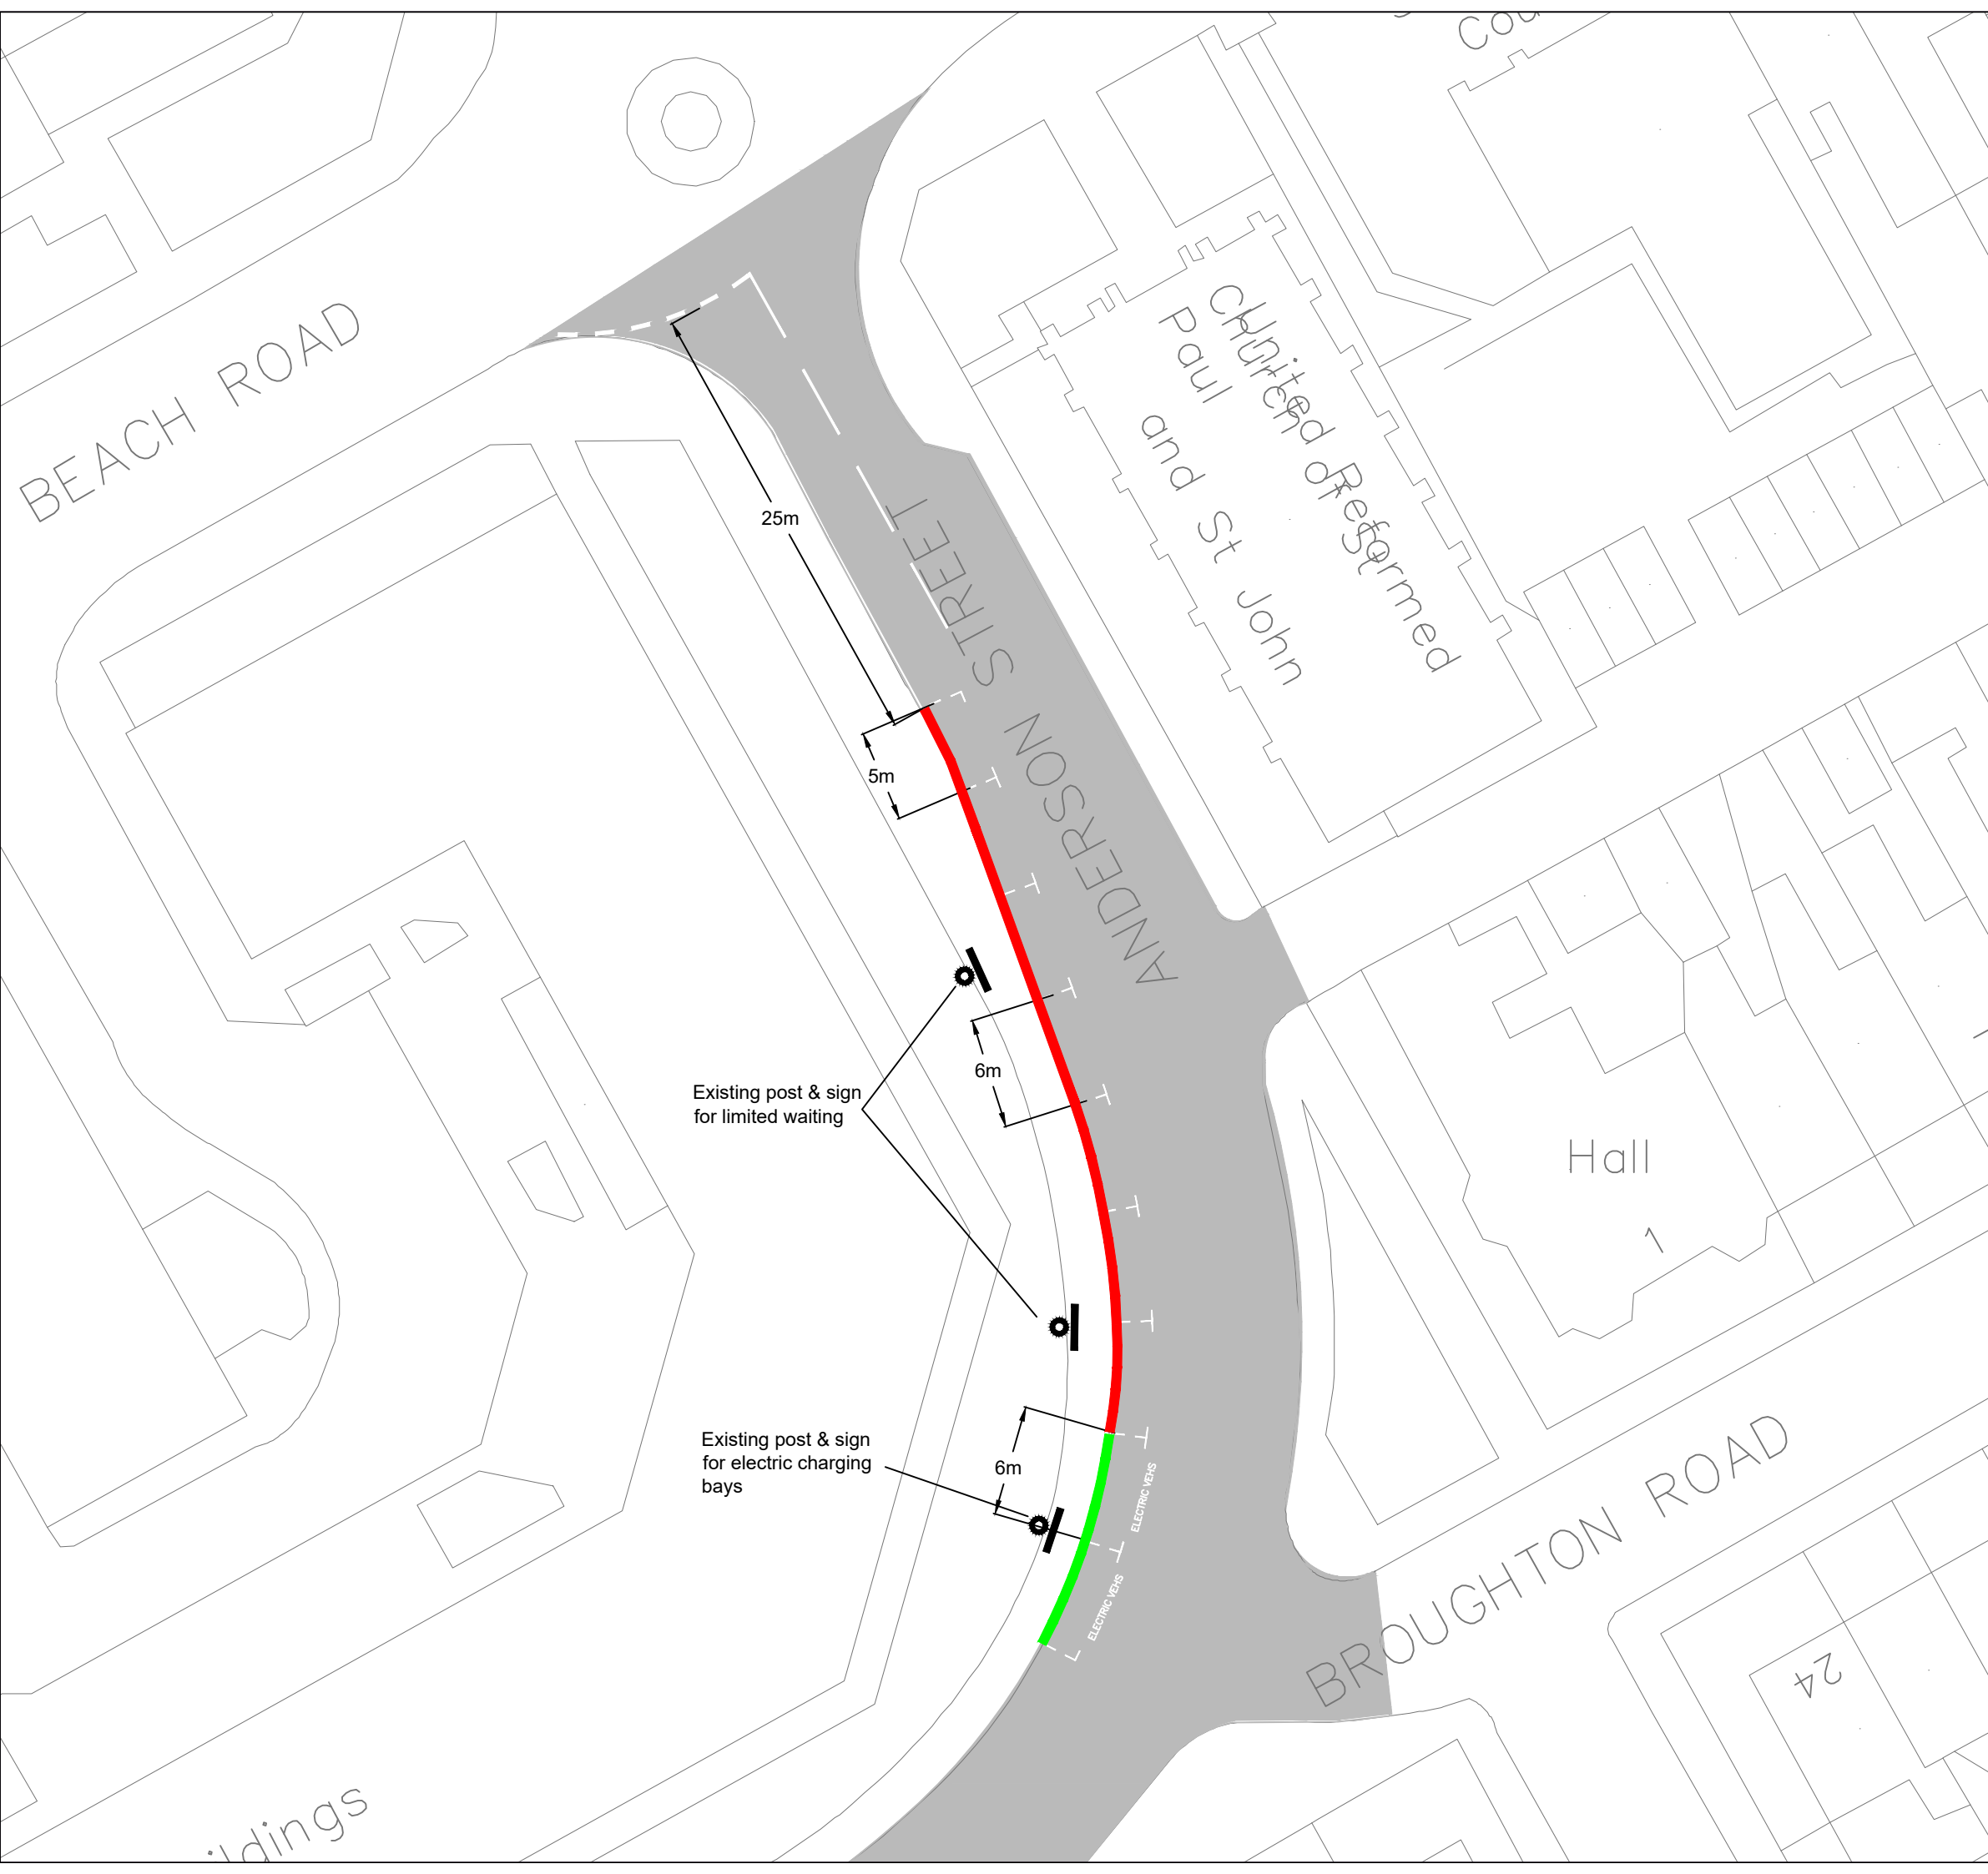

Rev	Date	Description	Chkd
-----	------	-------------	------



South Tyneside Council

Regeneration and Environment

Town Hall & Civic Offices, Westoe Road, South Shields, Tyne & Wear, NE33 2RL
 Telephone: (0191) 427 1717 Fax: (0191) 455 7770

Project **Anderson Street, South Shields**

Drawing Title **TRO for Electric Charging Bays**

Drawn by	LG	Date	22/03/24
Checked by	HB	Date	22/03/24
Scale	NTS	Size	A3

Project Code	Drawing Number
	T1-44/23