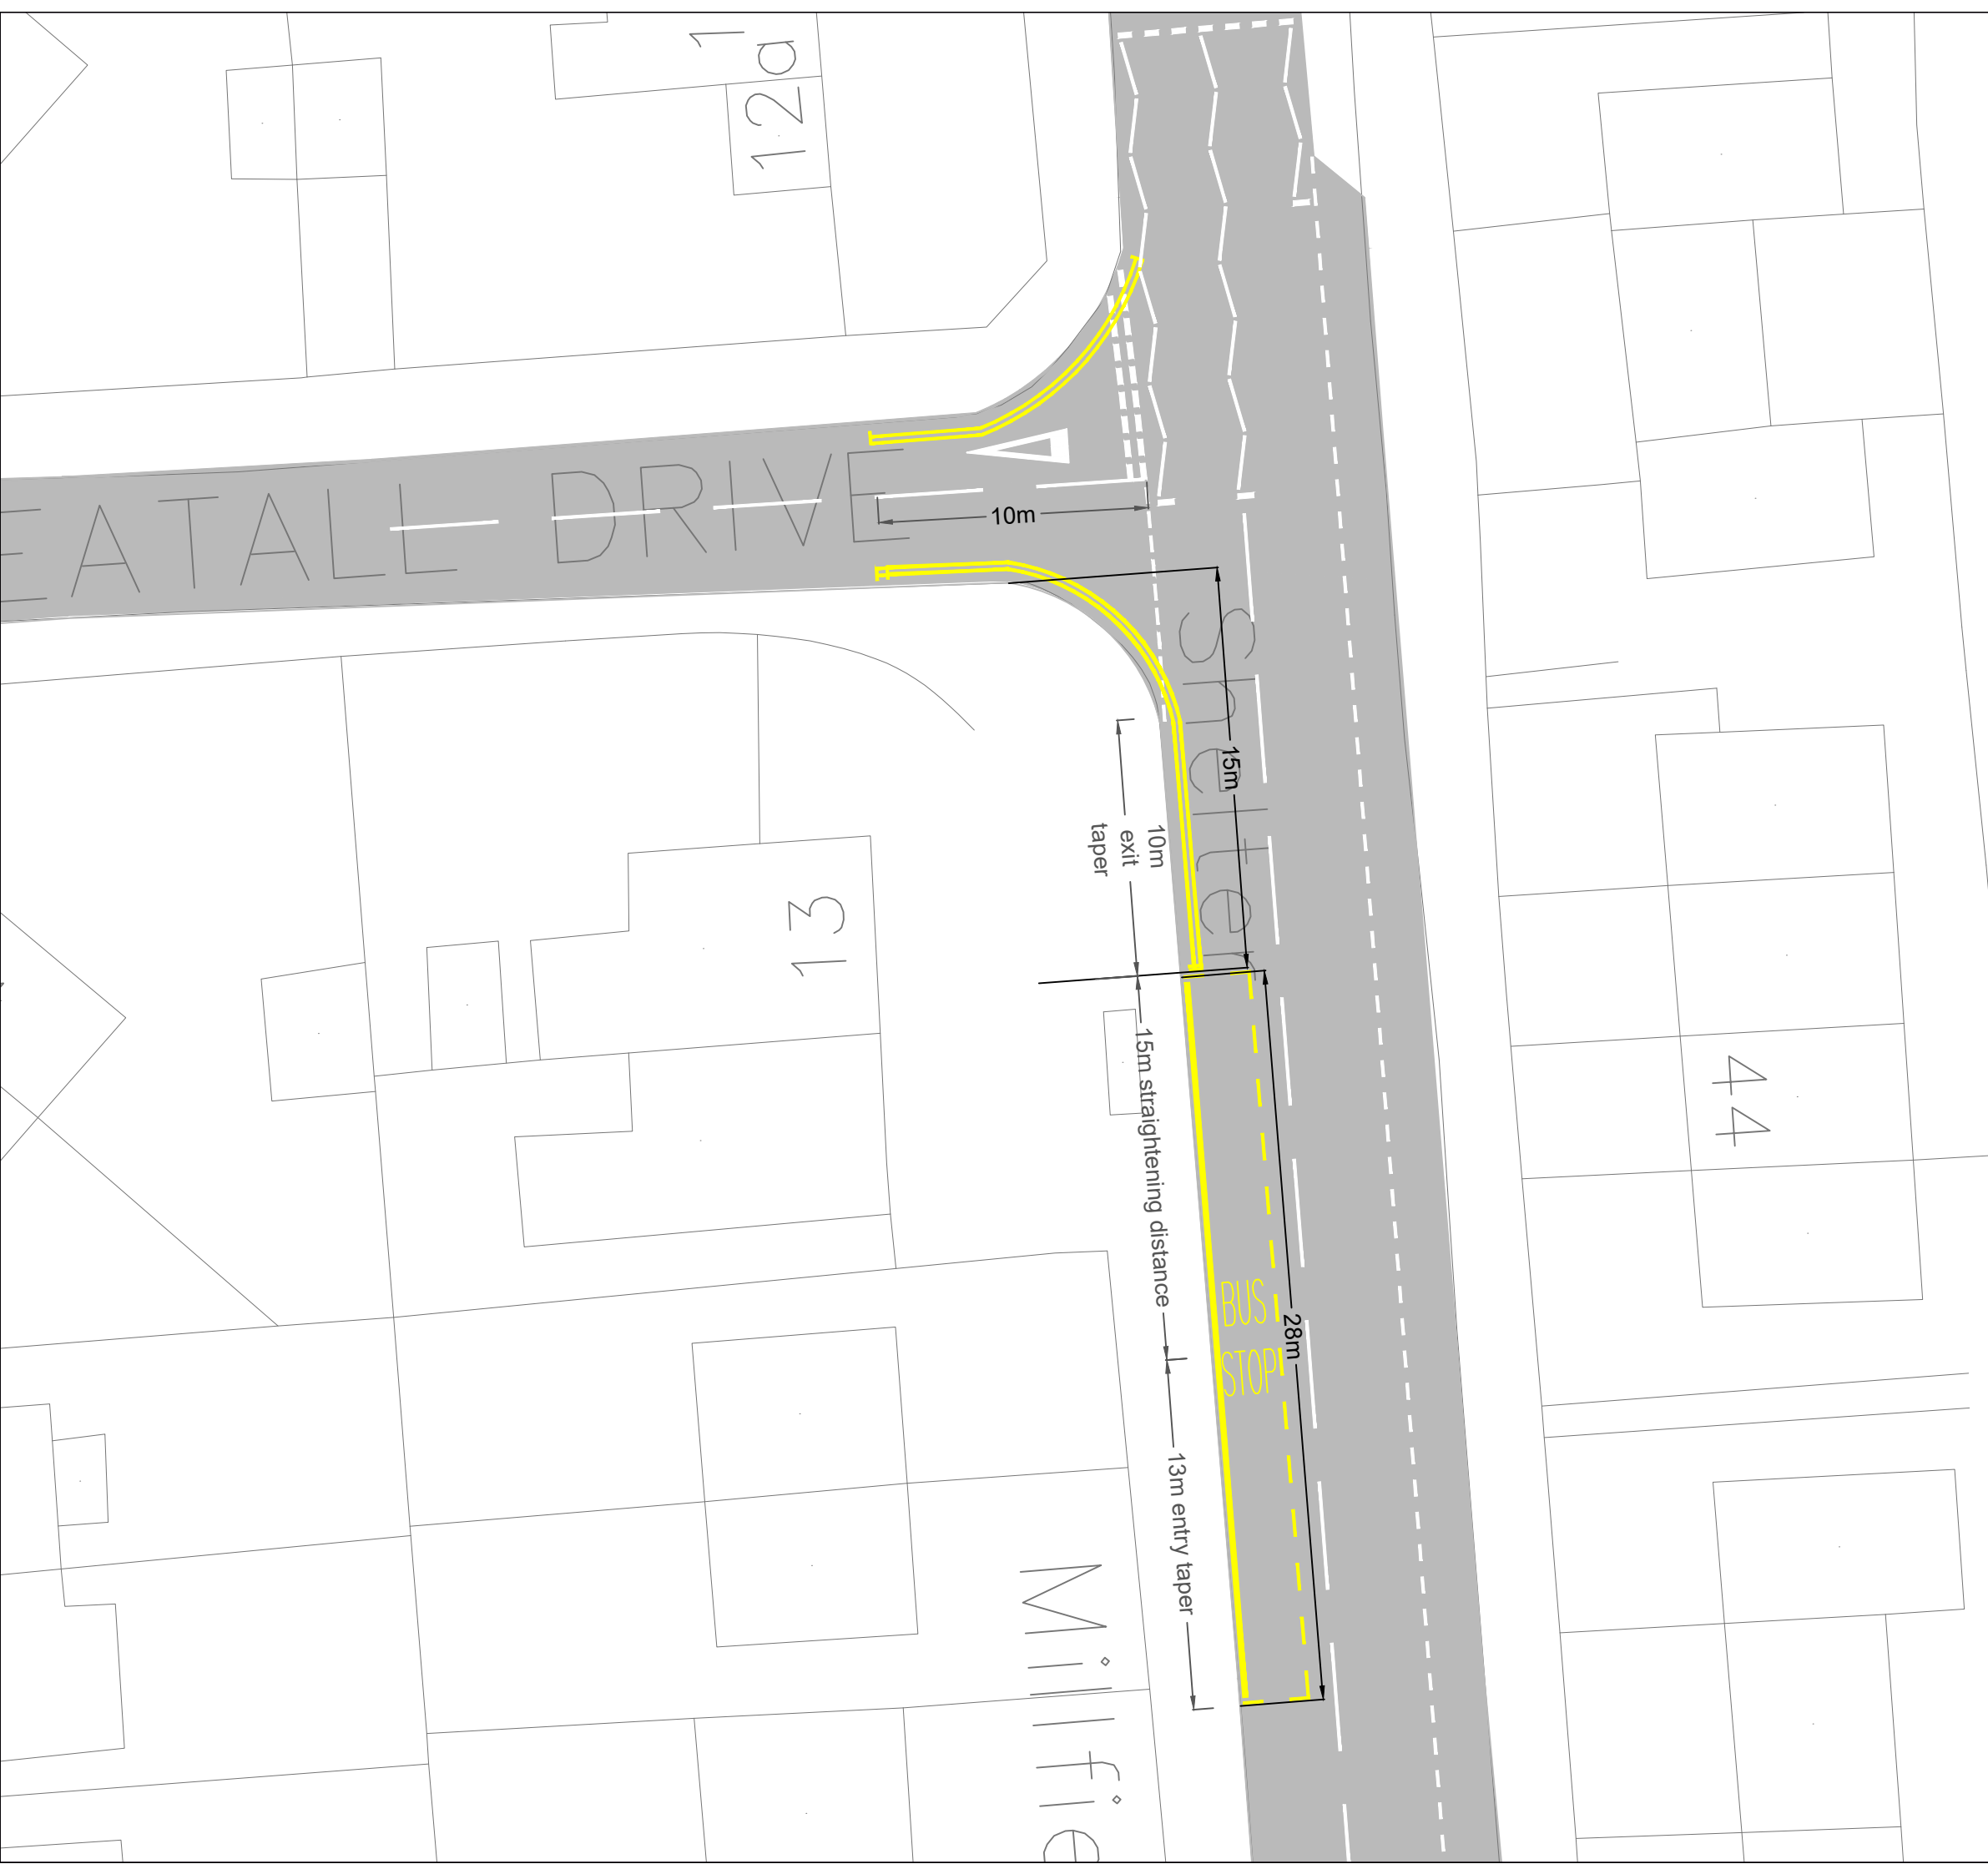

 Proposed No Waiting At Any Time



Rev	Date	Description	Chkd
-----	------	-------------	------

 **South Tyneside Council**
 Regeneration and Environment

Town Hall & Civic Offices, Westoe Road, South Shields, Tyne & Wear, NE33 2RL
 Telephone: (0191) 427 1717 Fax: (0191) 455 7770

Project **Proposed TRO**

Drawing Title **Millfield Terrace at its junction with Wheatall Drive Whitburn**

Drawn by	LG	Date	26/01/24
Checked by	HB	Date	26/01/24
Scale	NTS	Size	A3

Project Code	Drawing Number
	T2-30/2023