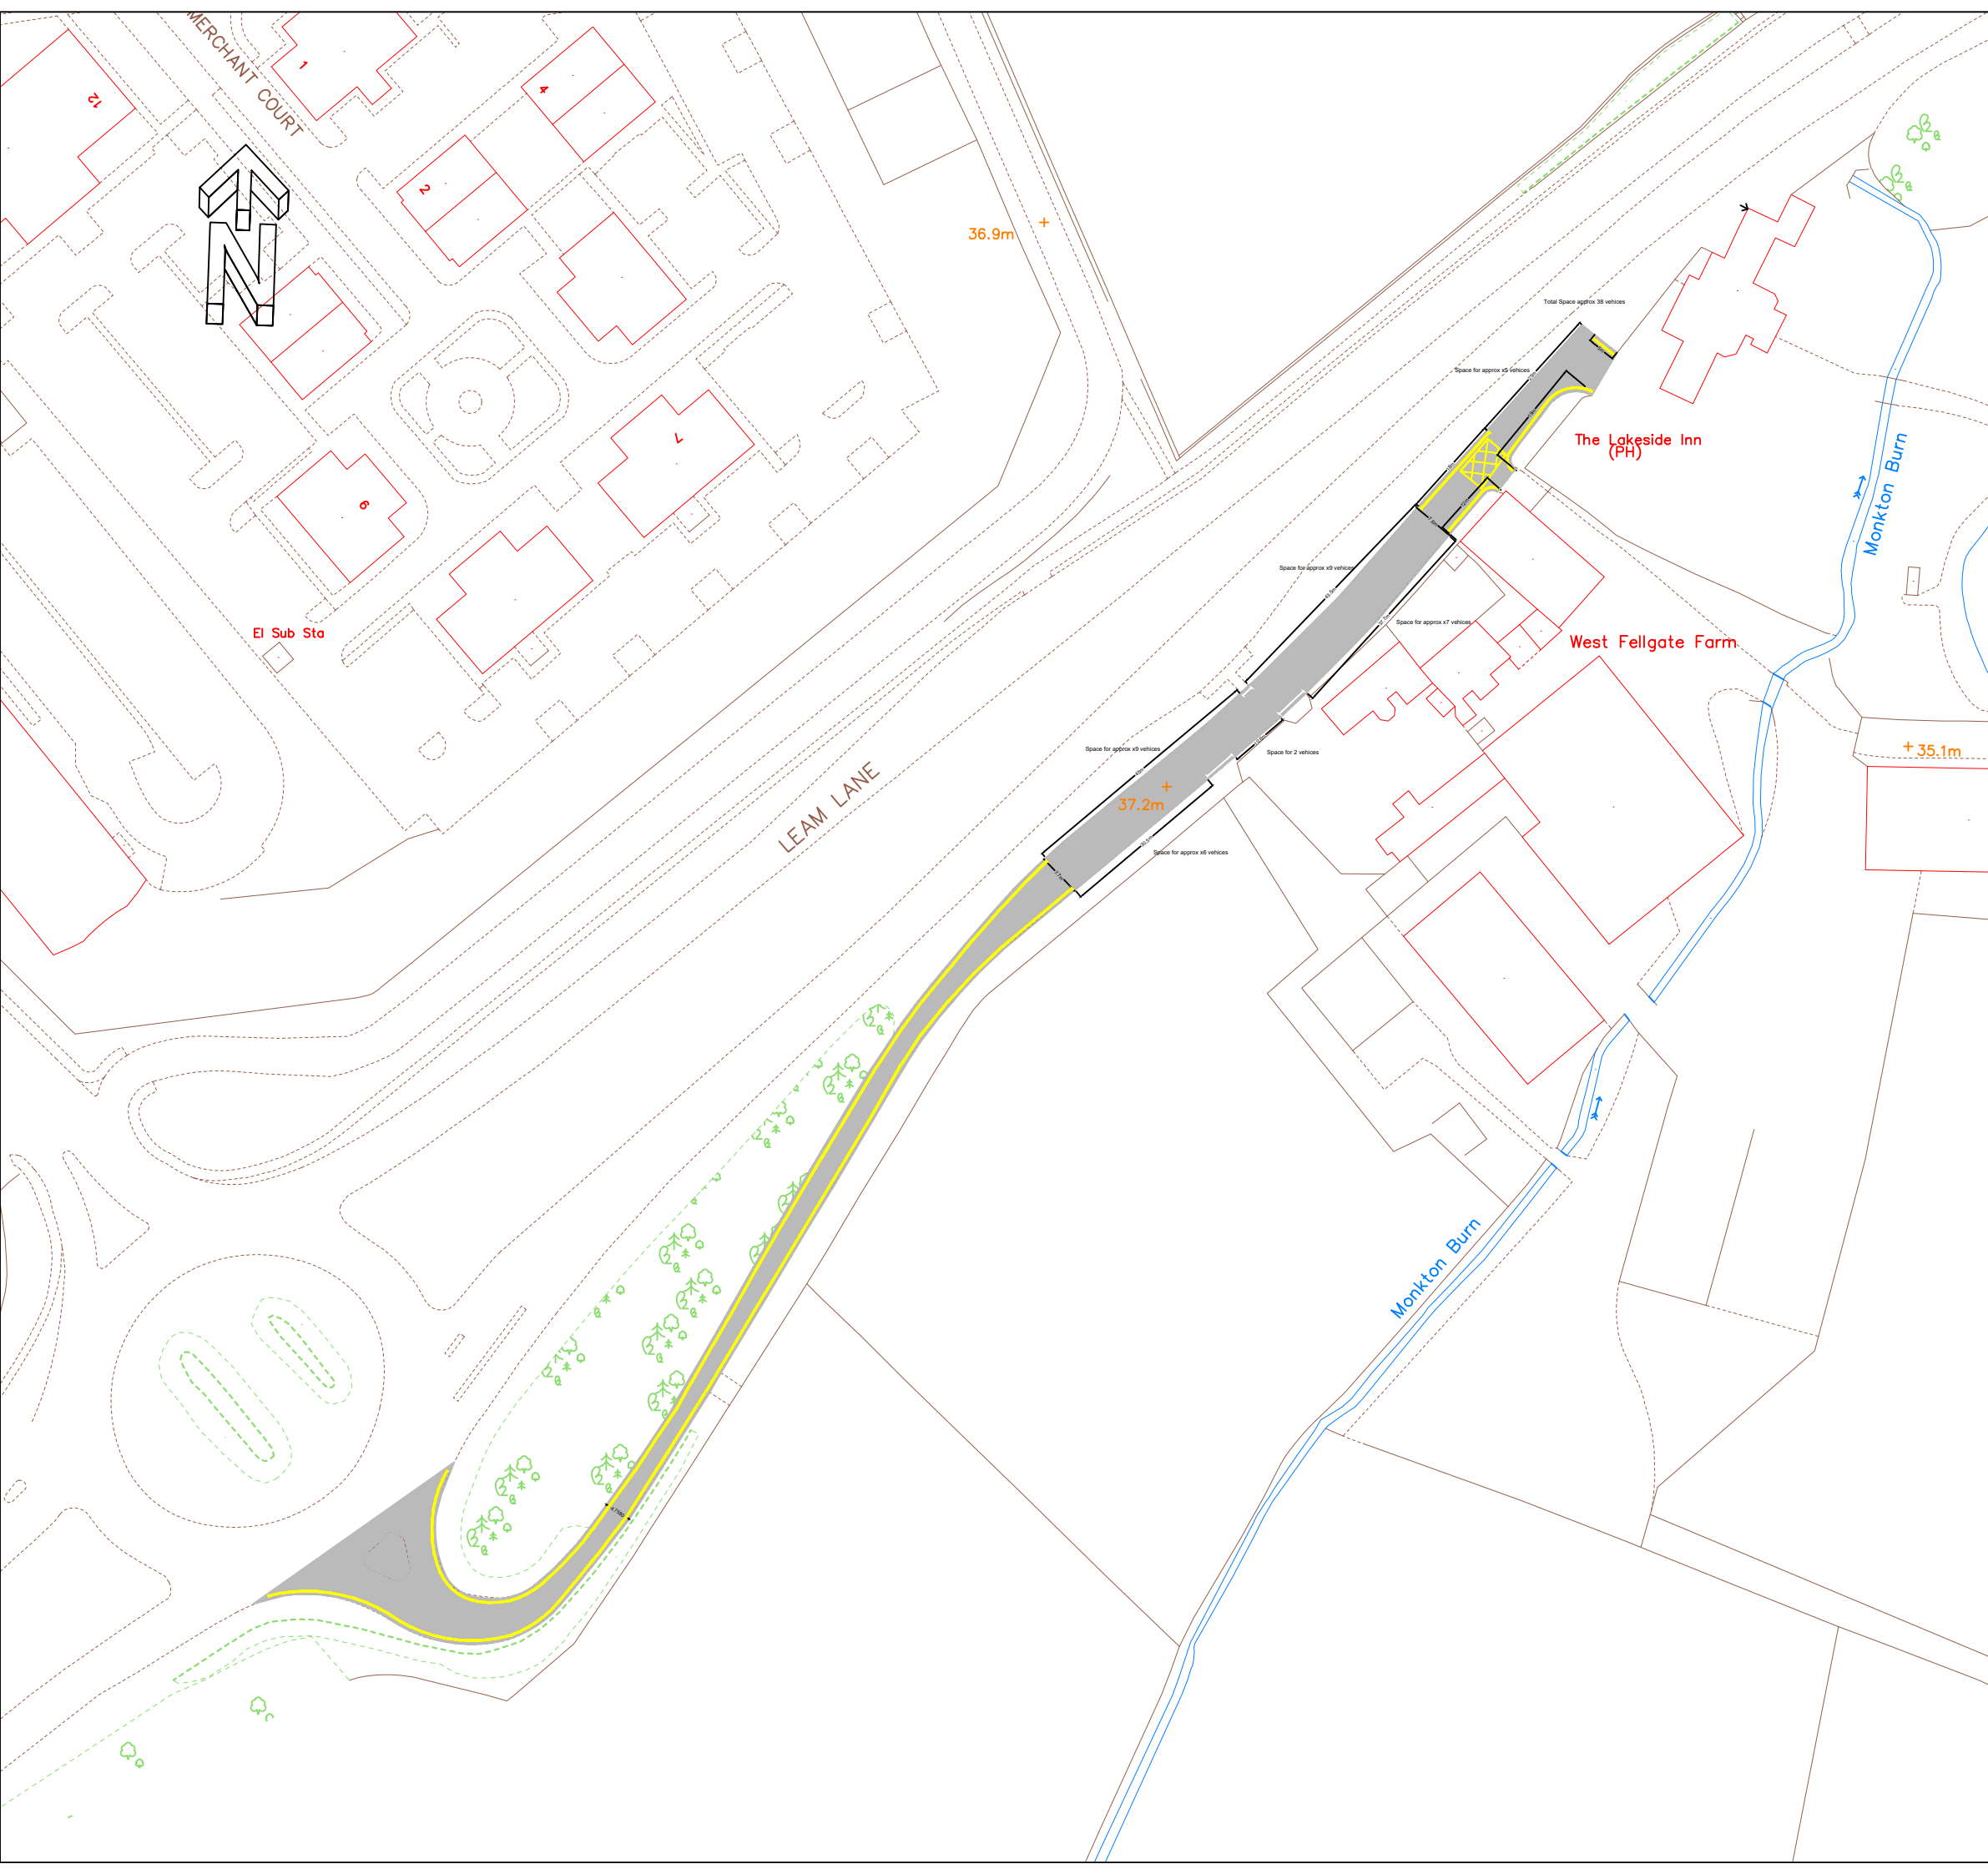

 Proposed No Waiting At Any Time



Rev	Date	Description	Chkd

 **South Tyneside Council**
 Regeneration and Environment

Town Hall & Civic Offices, Westoe Road, South Shields, Tyne & Wear, NE33 2RL
 Telephone: (0191) 427 1717 Fax: (0191) 455 7770

Project **Access Road leading to West Fellgate and the Lakeside Inn from Leam Lane**

Drawing Title

Drawn by	LG	Date	21/08/23
Checked by	HB	Date	21/08/23
Scale	N/A	Size	A3

Project Code	Drawing Number
Rev1	T2-15/23