



 Existing No Waiting / No Loading
 At Any Time

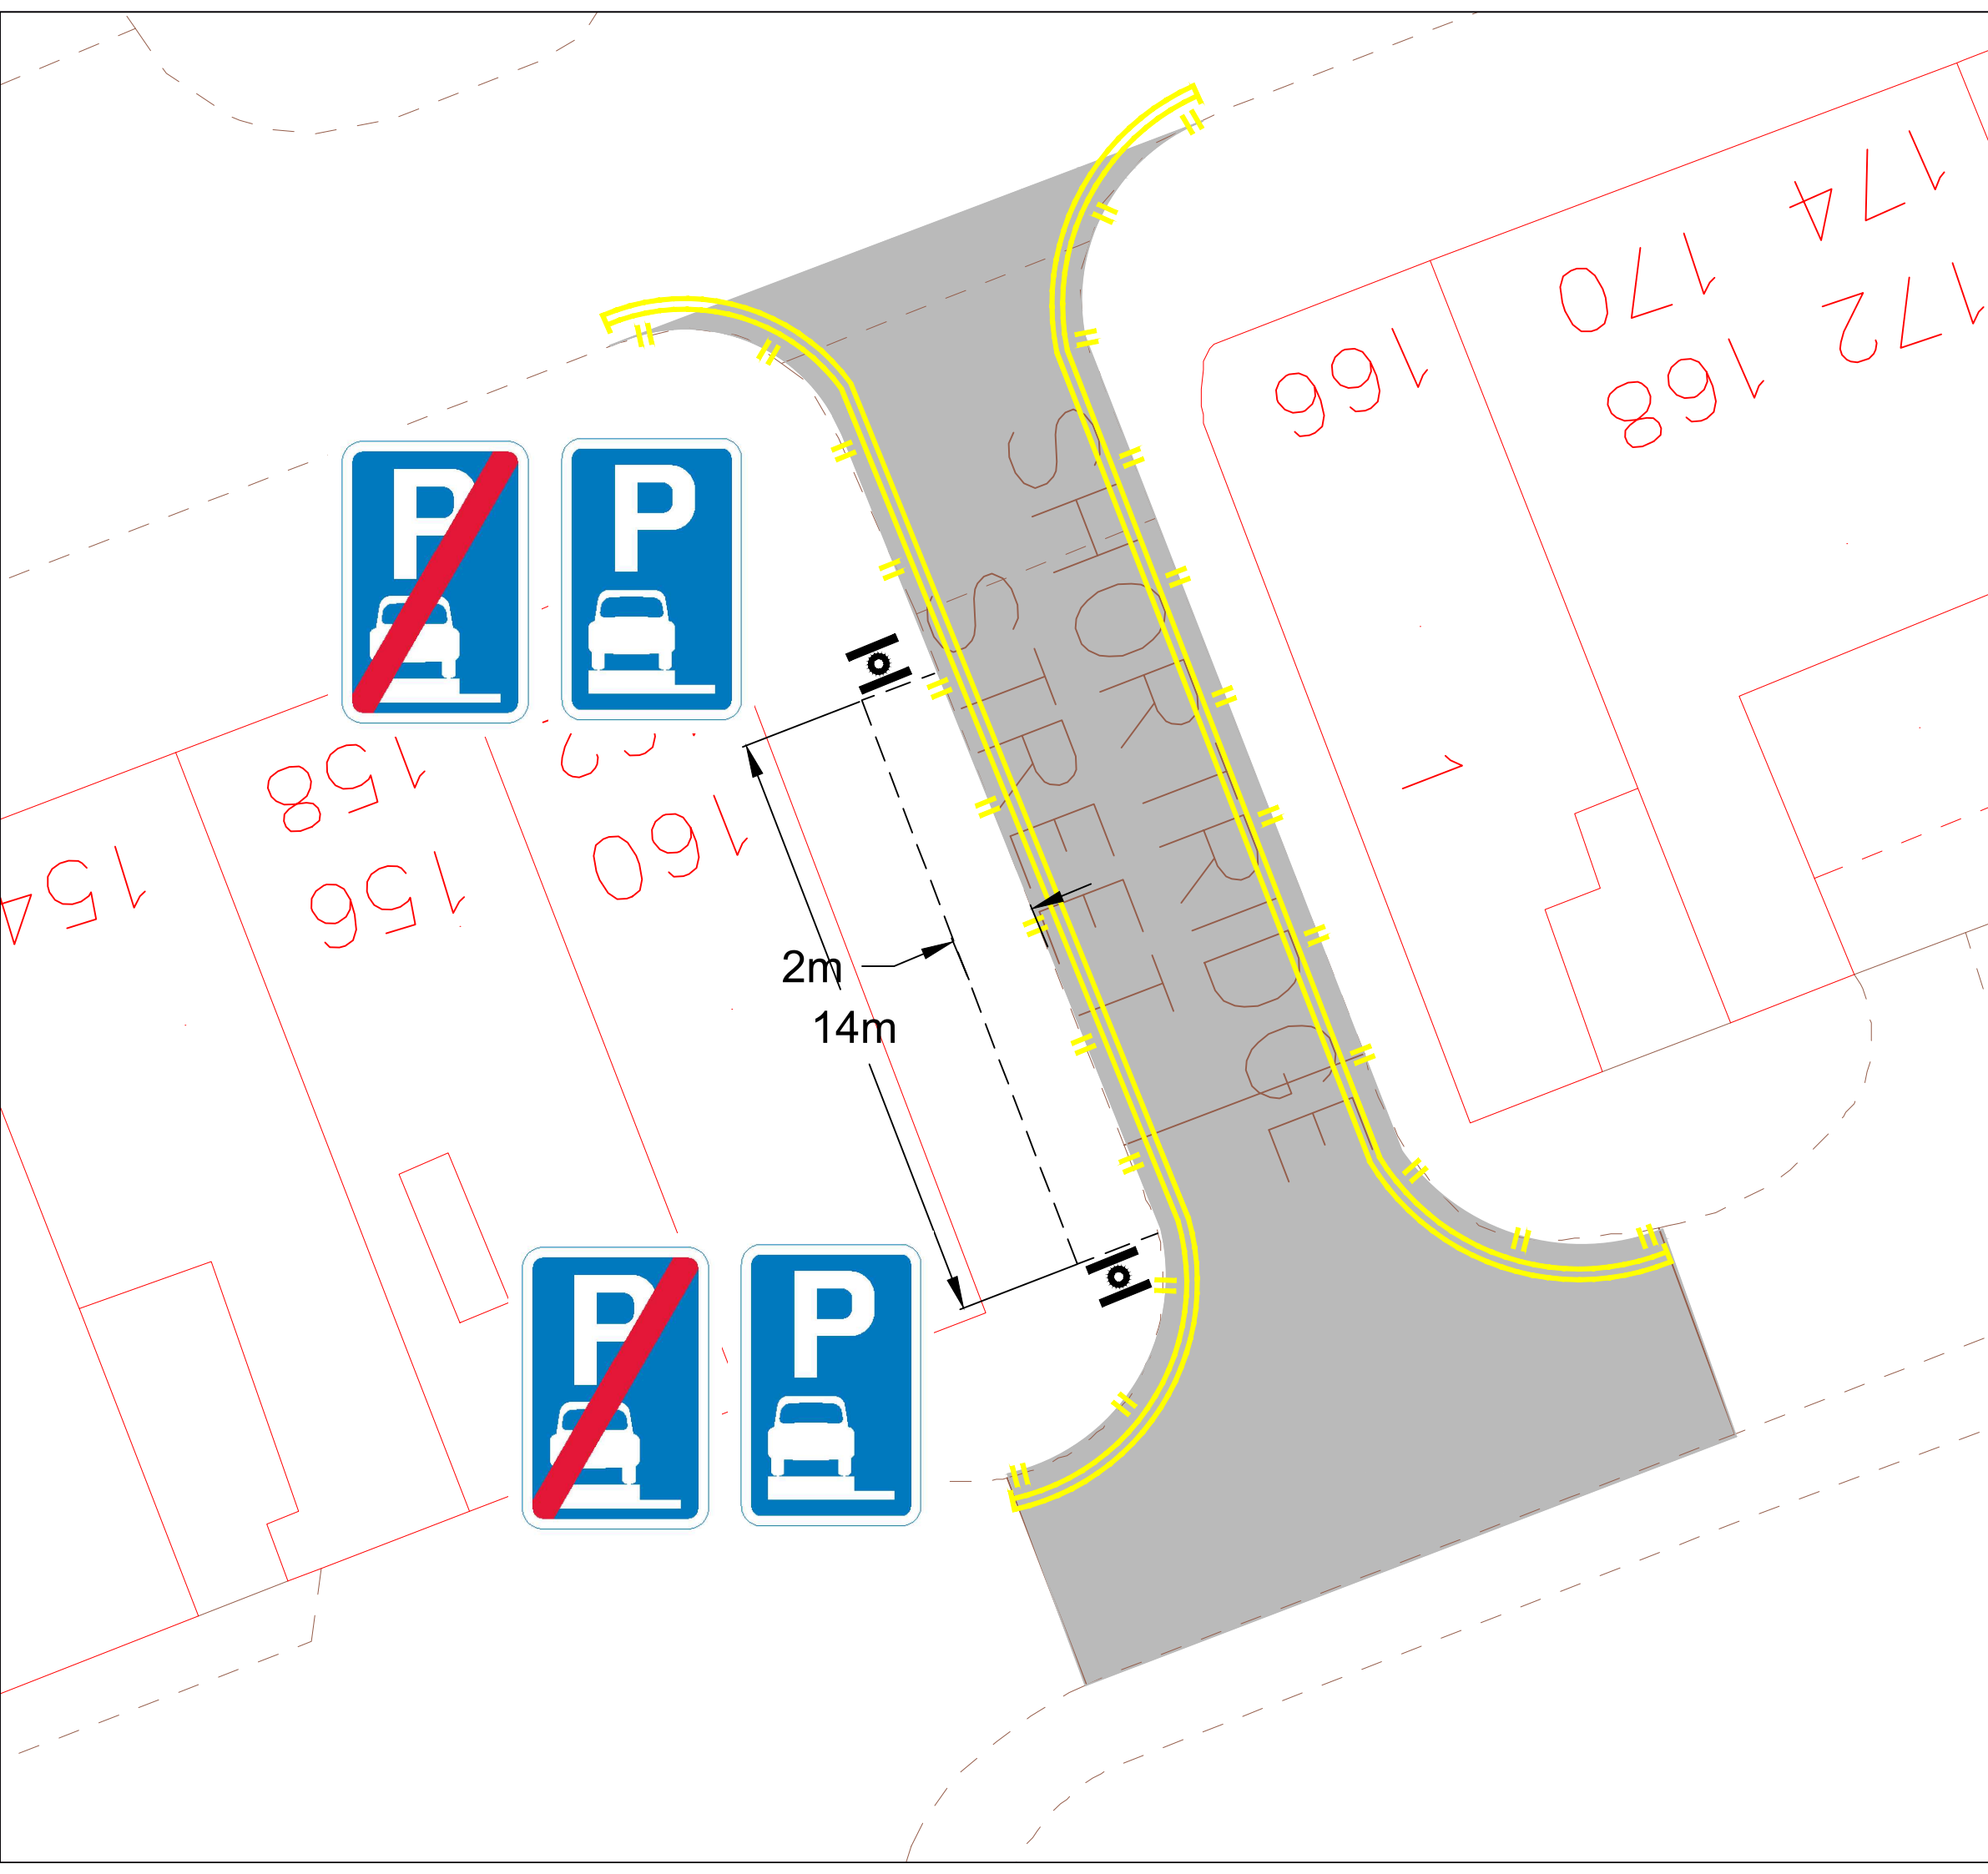

Rev	Date	Description	Chkd

 **South Tyneside Council**
 Regeneration and Environment

Town Hall & Civic Offices, Westoe Road, South Shields, Tyne & Wear, NE33 2RL
 Telephone: (0191) 427 1717 Fax: (0191) 455 7770

Project **Verge Parking**

Drawing Title **Shortridge Street, South Shields**

Drawn by	LG	Date	04/06/24
Checked by	HB	Date	04/06/24
Scale	NTS	Size	A3

Project Code	Drawing Number
	T2-10/24