


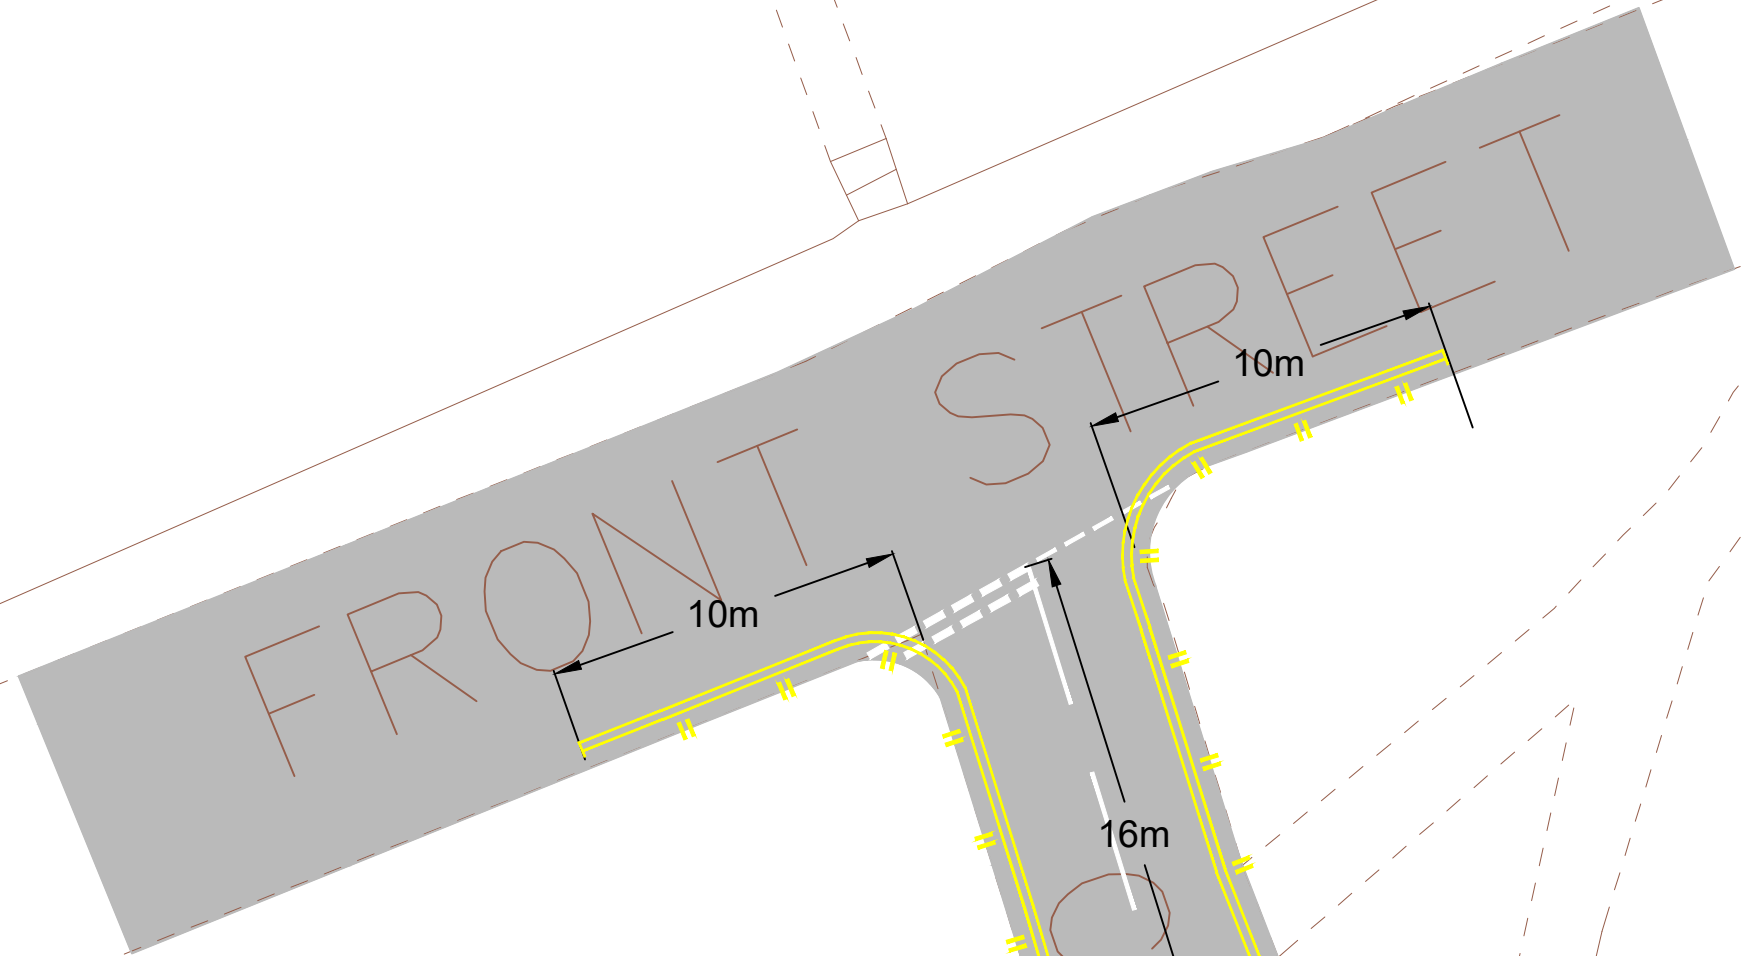

**Proposed No Waiting / No Loading
 At Any Time**



Fn
 ○

30

235m

Rev	Date	Description	Chkd
-----	------	-------------	------



South Tyneside Council

Regeneration and Environment

Town Hall & Civic Offices, Westoe Road, South Shields, Tyne & Wear, NE33 2RL
 Telephone: (0191) 427 1717 Fax: (0191) 455 7770

Project **Junction Protection Scheme**

Drawing Title **Church Lane, Whitburn**

Drawn by	LG	Date	07/06/24
Checked by	SV	Date	07/06/24
Scale	NTS	Size	A3

Project Code	Drawing Number
	T2-12/24