


Sign Schedule



Scheme Ref.	TRS33		
Sign Ref.	1	x-height	20.0
Letter colour	BLACK	SIGN FACE	
Background	WHITE	Width	365 mm
Border	BLACK	Height	260 mm
Material	Class RA2 (12899-1:2007)	Area	0.09 m ²

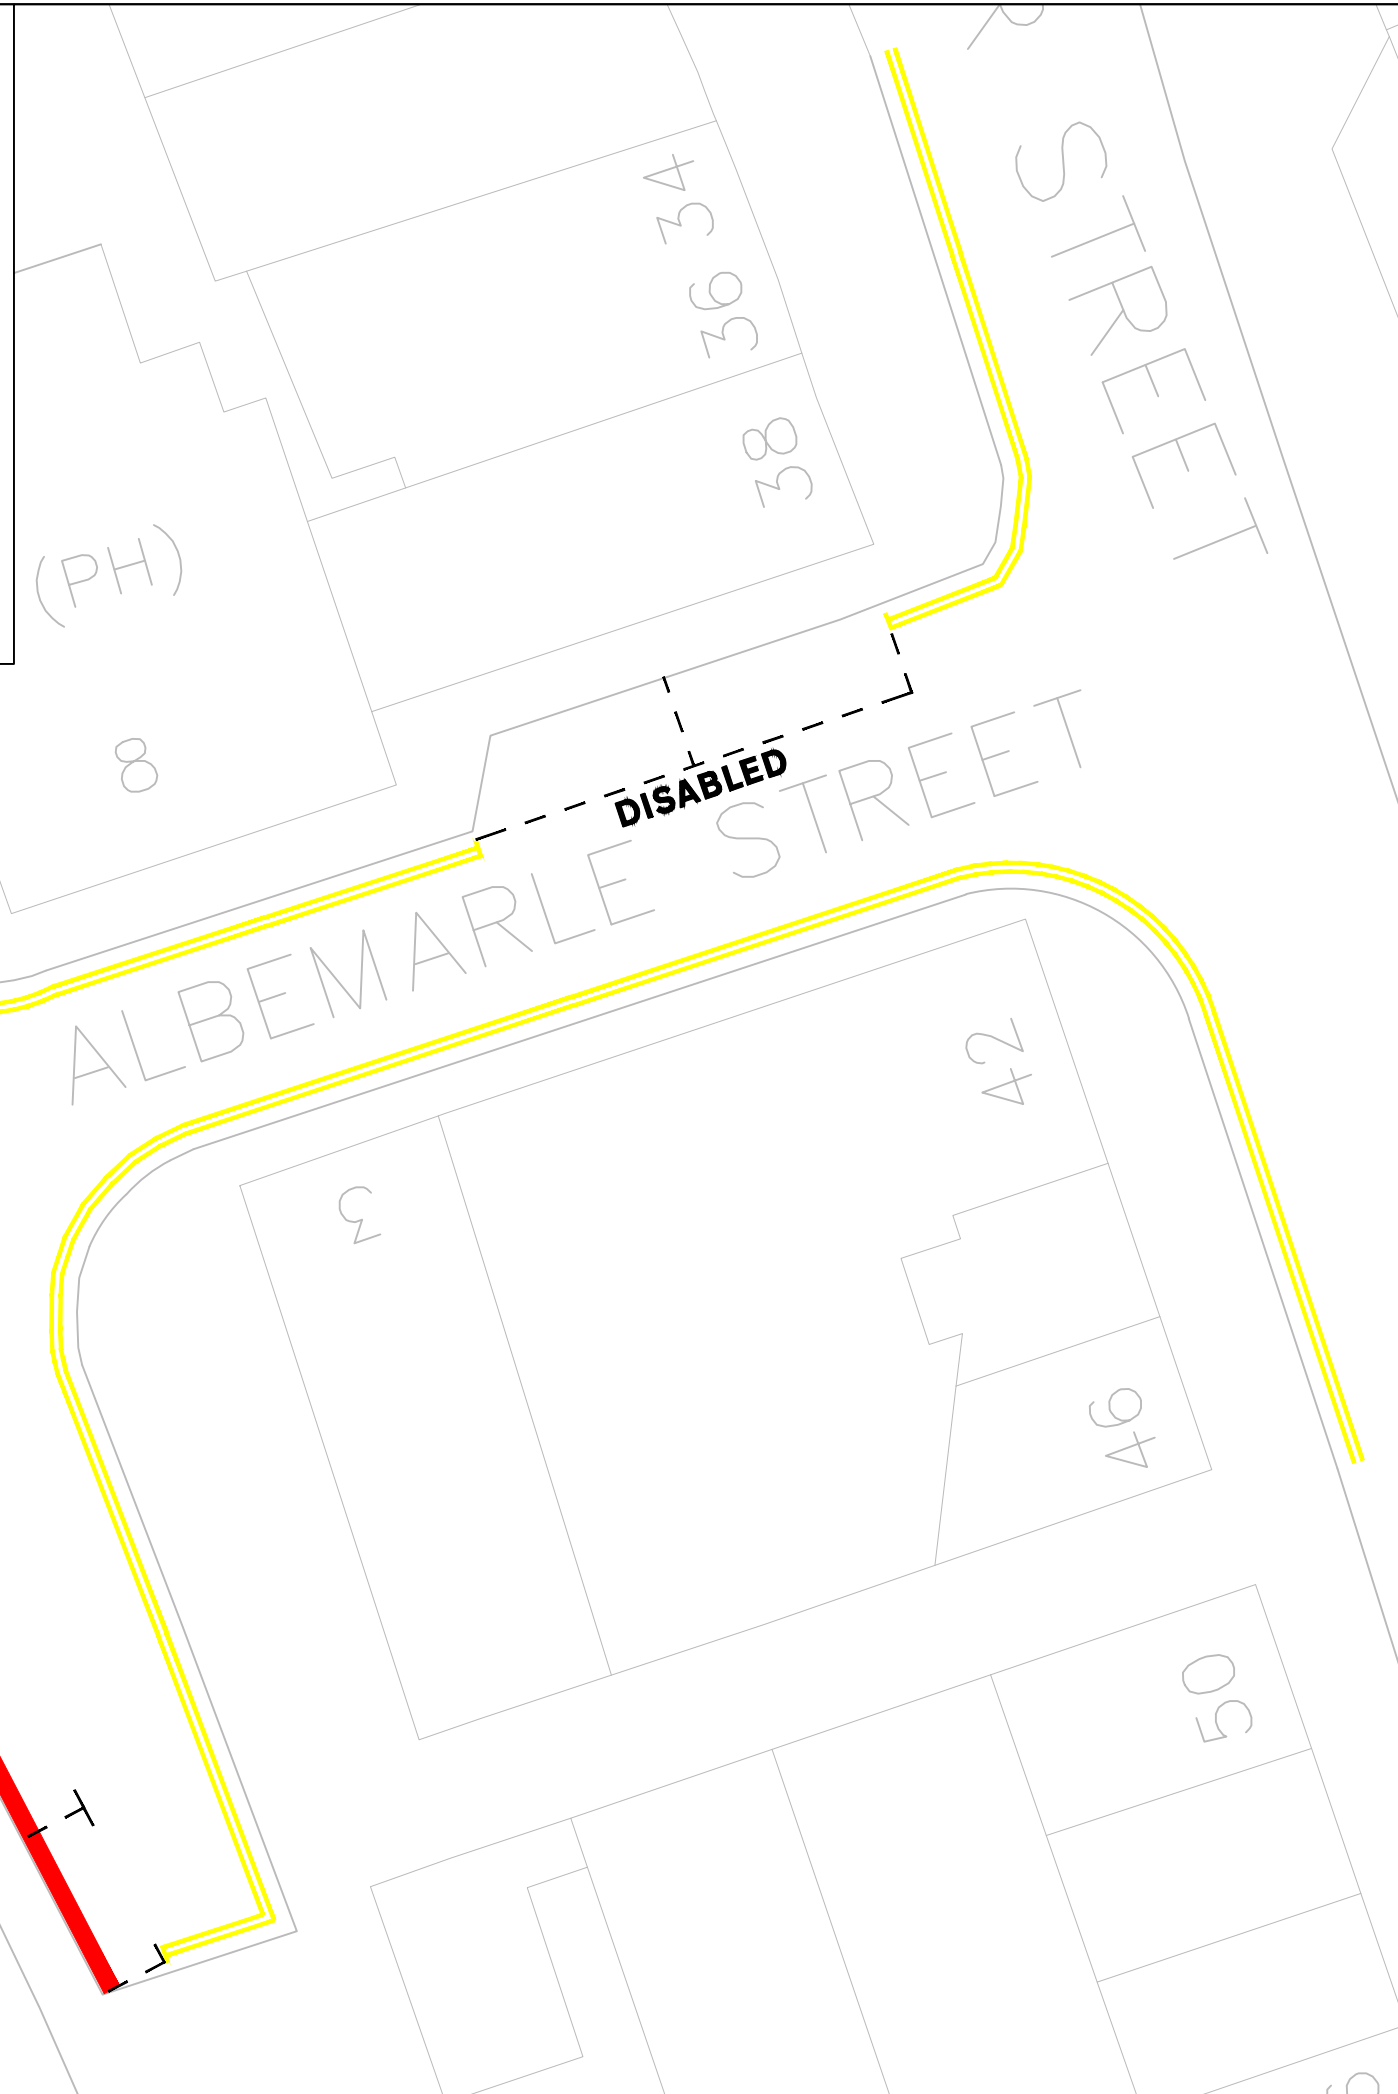


The contractor is responsible for the verification of dimensions on the site. All dimensions are in millimetres. © Copyright all rights reserved South Tyneside Council. Ordnance Survey data has been reproduced from Mastermap with the permission of The Controller of H.M. Stationery Office. Crown copyright reserved. Licence No. 100019570

Key

-  New Traffic Sign
-  Existing DYL to be removed as part of ETRD

Rev	Date	Description	Chkd



South Tyneside Council
Regeneration and Environment

Town Hall & Civic Offices, Westoe Road, South Shields, Tyne & Wear, NE33 2RL
Telephone: (0191) 427 1717 Fax: (0191) 455 7770

Project
**Albemarle Street
South Shields**

Drawing Title
Limited Waiting Bays

Drawn by	RH	Date	10/10/2024
Checked by	SV	Date	10/10/2024
Scale	NTS	Size	A3

Project Code	PS33-2024-25	Drawing Number	01-1
--------------	--------------	----------------	------